


REVISIONS

LOT 106 DIV. PER DEED & P.L.D. C.S.H. 7947.
 LOT 82/85 DIV. PER MR. CONROY & P.L.D. C.S.H. 8999.
 LOT 84/85 DIV. PER LETTER C.S.H. 9063
 LOT 86 DIV. PER R/W DIV. & P.L.D. C.S.H. 9293.
 LOT 106 & 106A CONS'D. PER APP. C.S.H. 9871
 LOT 106 PER. A.P.P. C.S.H. 76-324
 LOT 86 HO. NO. PER P.L.S. C.S.H. 79-009A
 LOTS 35A, 35B, 87 THRU 91, 91A & 106 PER DEED, SUR.,
 & P.L.S.; C.S.H. 83-423-424.
 LOTS 87-91 DIV. PER SUB DIV. C.S.H. 95-125
 PT. OF LOT 86/91 TO P.S.C. ACC. CH. SH. 95-152
 LOT 105 ADD PER. O.D. CH. SH. 02-057
 LOT 86/91 PT. TO MTA R/W PER DEED CH. SH. 03-234

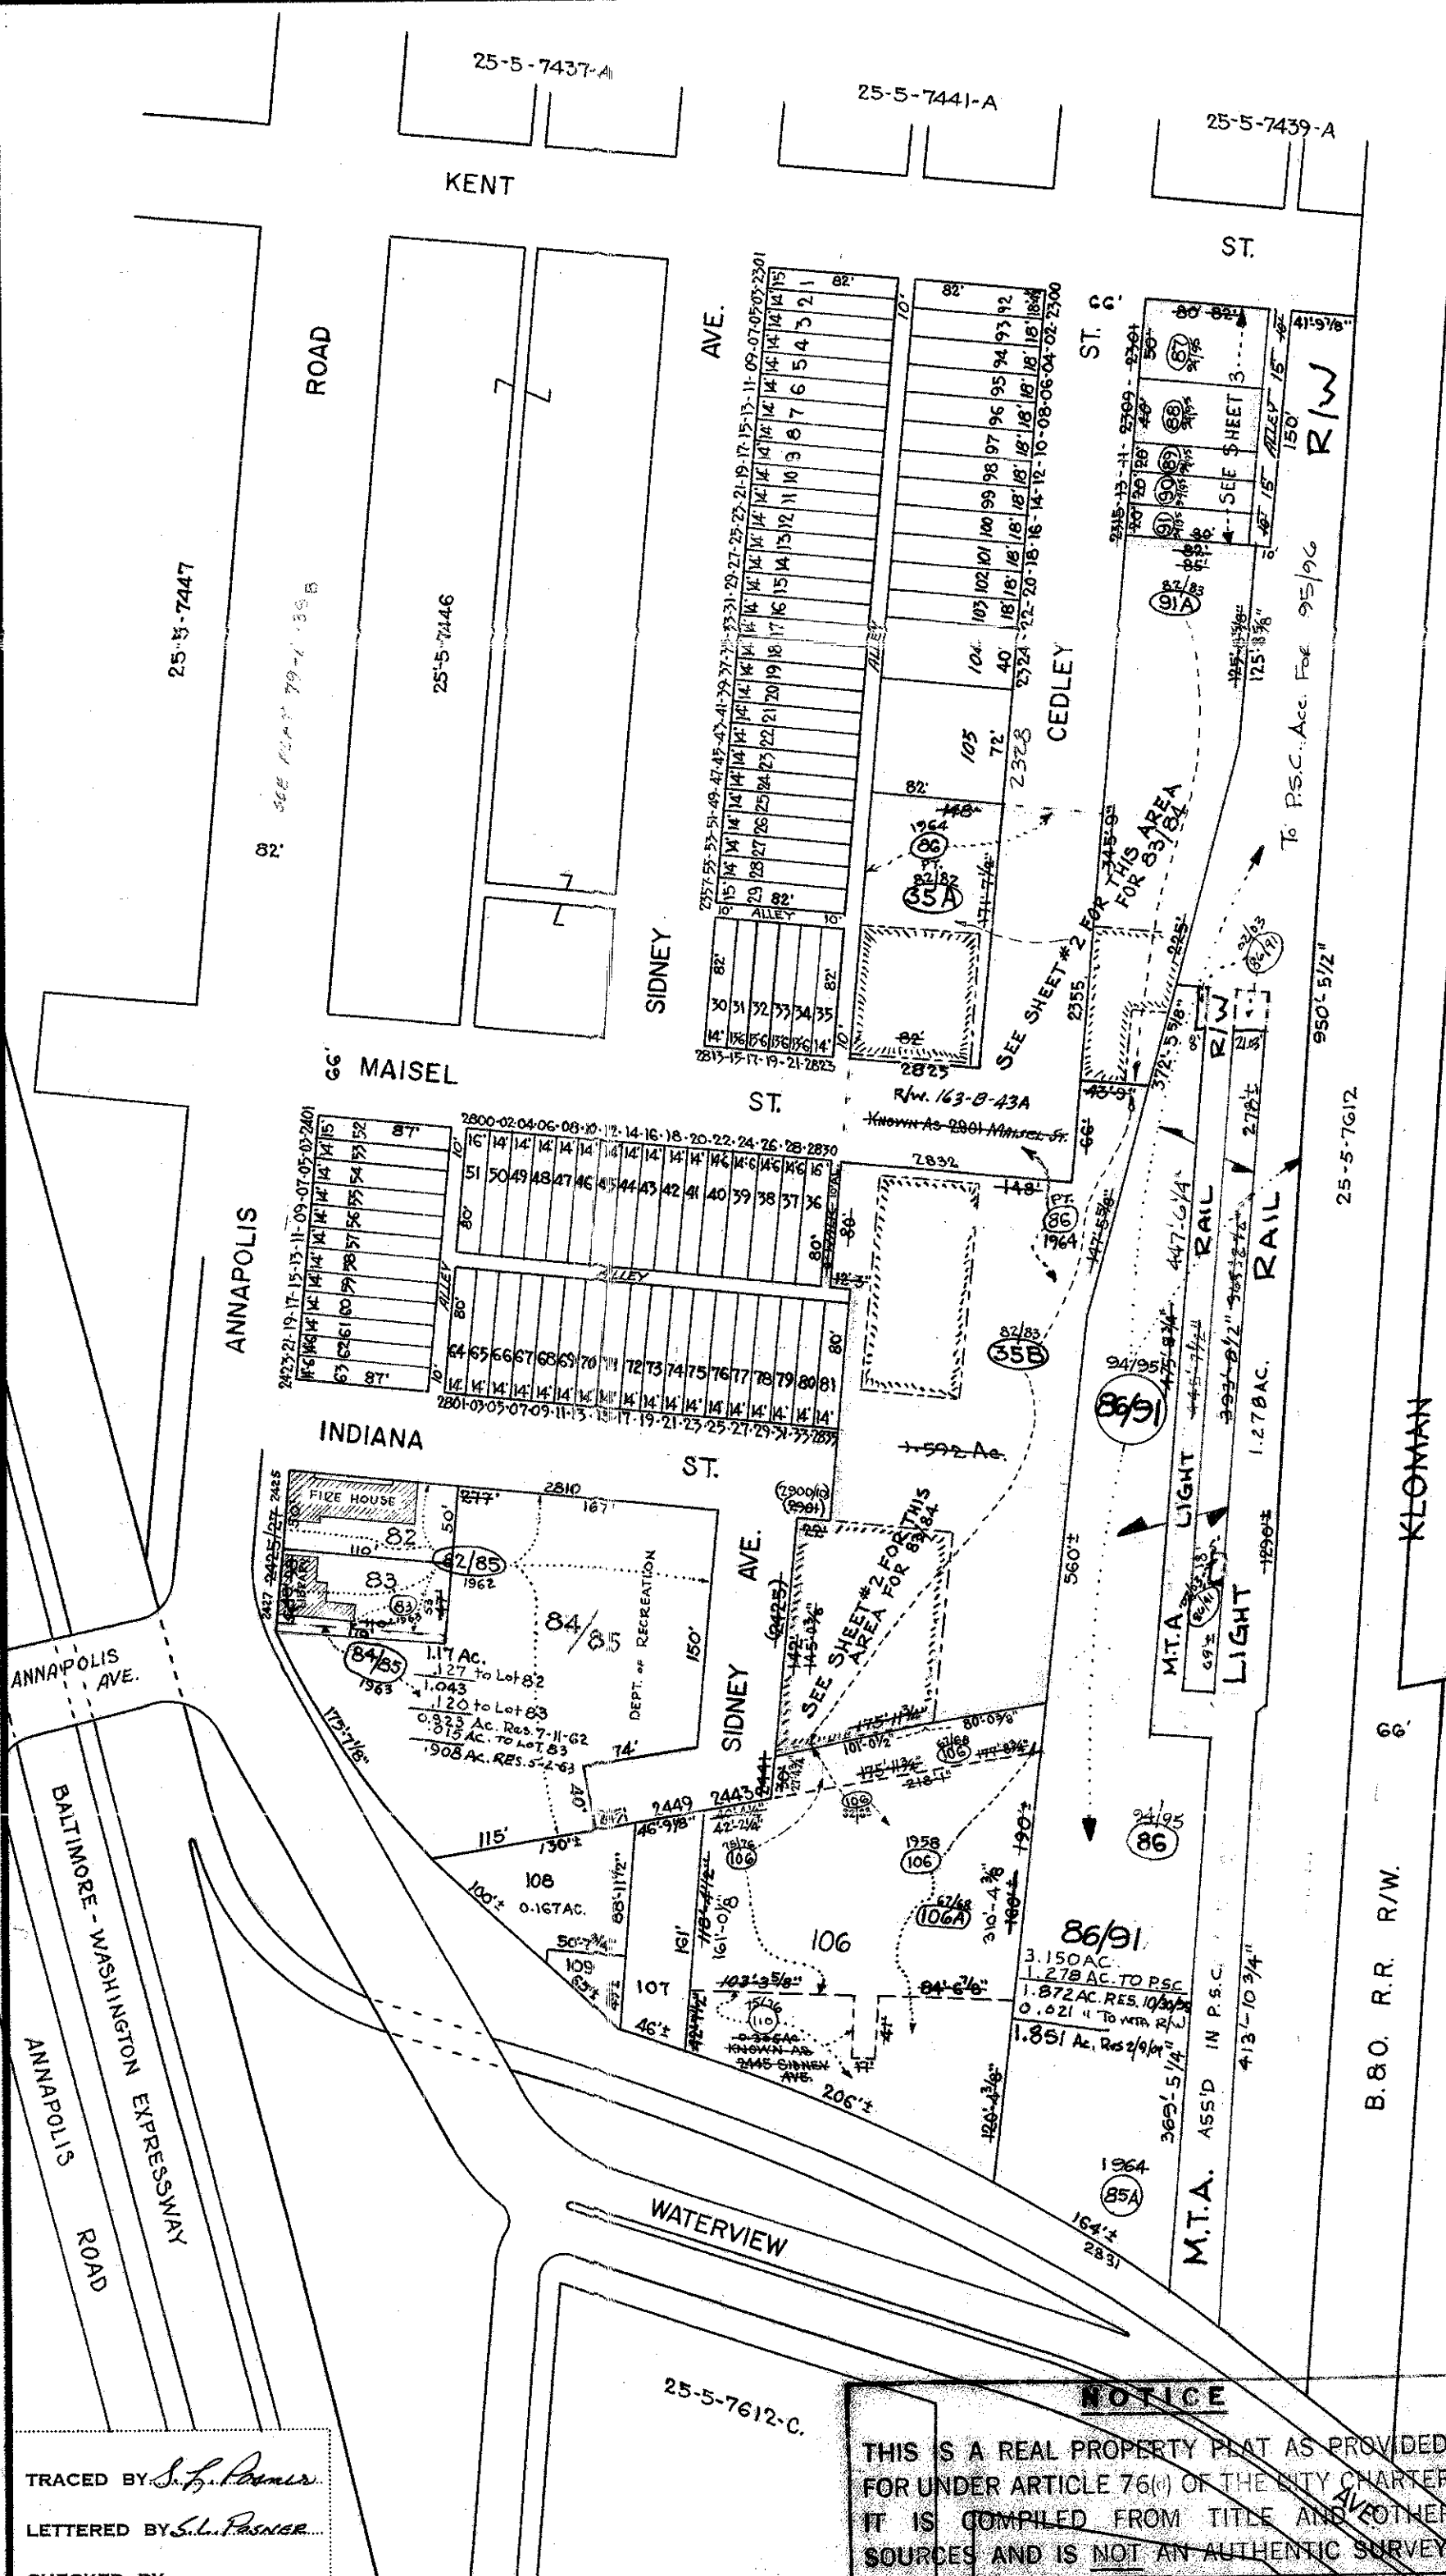

25-5-7612

25-5-7611

THIS ACREAGE VOID FOR 83/84 SEE SHEET 2.

ACREAGE LOT 106
 0.753 AC.
 0.172 " FR. LOT 106
 0.875 AC. RES. 2-13-68.
 0.305 " FR. LOT 110
 1.180 AC. RES. 4-6-76
 1.163 AC. COR. 4-20-83
 0.003 " TO LOT 35C FOR 83/84
 1.160 AC. RES. 4-20-83.

SHEETS IN SET-3
 SHEET NO. 1.

REF-163-B-43A
 79-A-39B & F.D. 55.


CITY OF BALTIMORE
 DEPARTMENT OF PUBLIC WORKS
 BUREAU OF SURVEYS
 PROPERTY LOCATION DIVISION
 WARD 25 SECTION 5
 BLOCK 7445
 SCALE 1"=100' DATE JAN. 1960

NOTICE
 THIS IS A REAL PROPERTY PLAT AS PROVIDED
 FOR UNDER ARTICLE 76(1) OF THE CITY CHARTER.
 IT IS COMPILED FROM TITLE AND OTHER
 SOURCES AND IS NOT AN AUTHENTIC SURVEY

TRACED BY S.L. Pomeroy
 LETTERED BY S.L. Pomeroy
 CHECKED BY

REVISIONS

LOTS 35A, 35B, 35C, 91, 91A, & 91B PER DEED, SURVEY, & P.L.S.; C.S.H. 83-423-424.
LOTS 87-91 DIV. PER SUB-DIV; C.S.H. 95-125

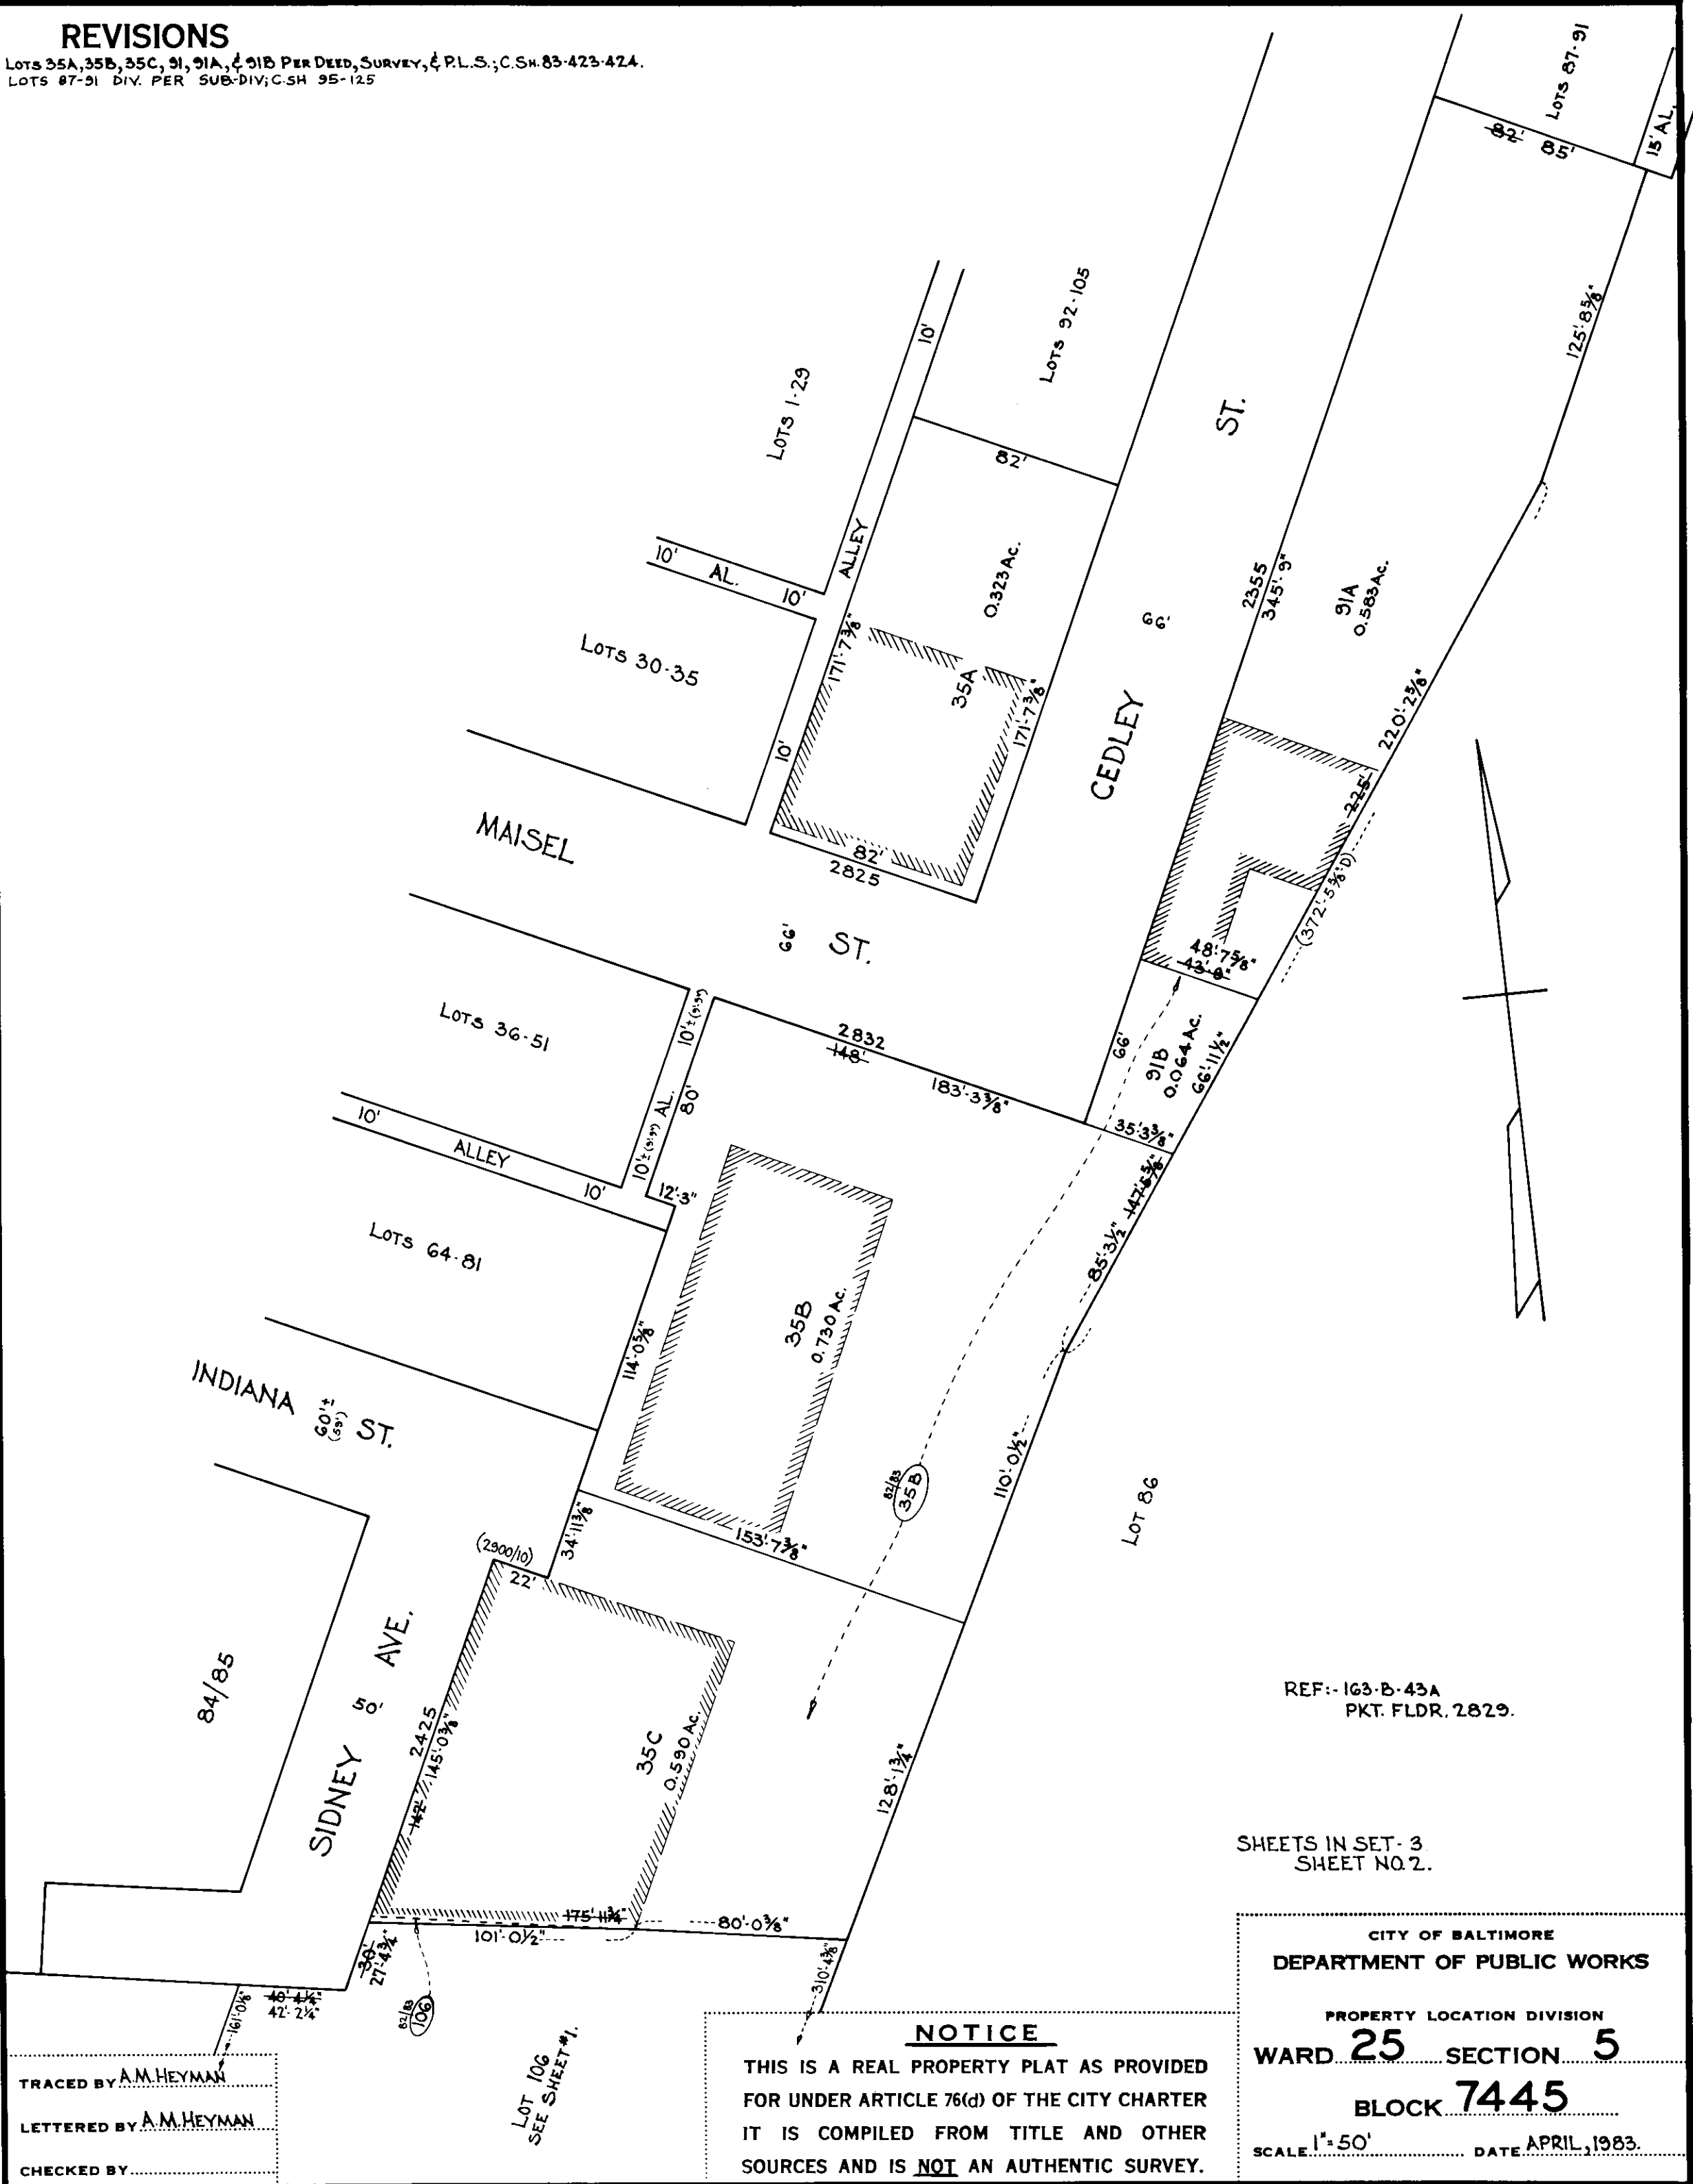

REF: 163-B-43A
PKT. FLDR. 2829.

SHEETS IN SET - 3
SHEET NO. 2.

CITY OF BALTIMORE
DEPARTMENT OF PUBLIC WORKS

PROPERTY LOCATION DIVISION

WARD 25 SECTION 5

BLOCK 7445

SCALE 1"=50' DATE APRIL, 1983.

NOTICE


THIS IS A REAL PROPERTY PLAT AS PROVIDED
FOR UNDER ARTICLE 76(d) OF THE CITY CHARTER
IT IS COMPILED FROM TITLE AND OTHER
SOURCES AND IS NOT AN AUTHENTIC SURVEY.

TRACED BY A.M. HEYMAN
LETTERED BY A.M. HEYMAN
CHECKED BY.....

LOT 106
SEE SHEET #1.

REVISIONS

LOTS 87-91 DIV. PER SUB. DIV. C. SH. 95-125
LOTS 114A, 115, 115A, 116 PER DEED; C. SH. 96-028

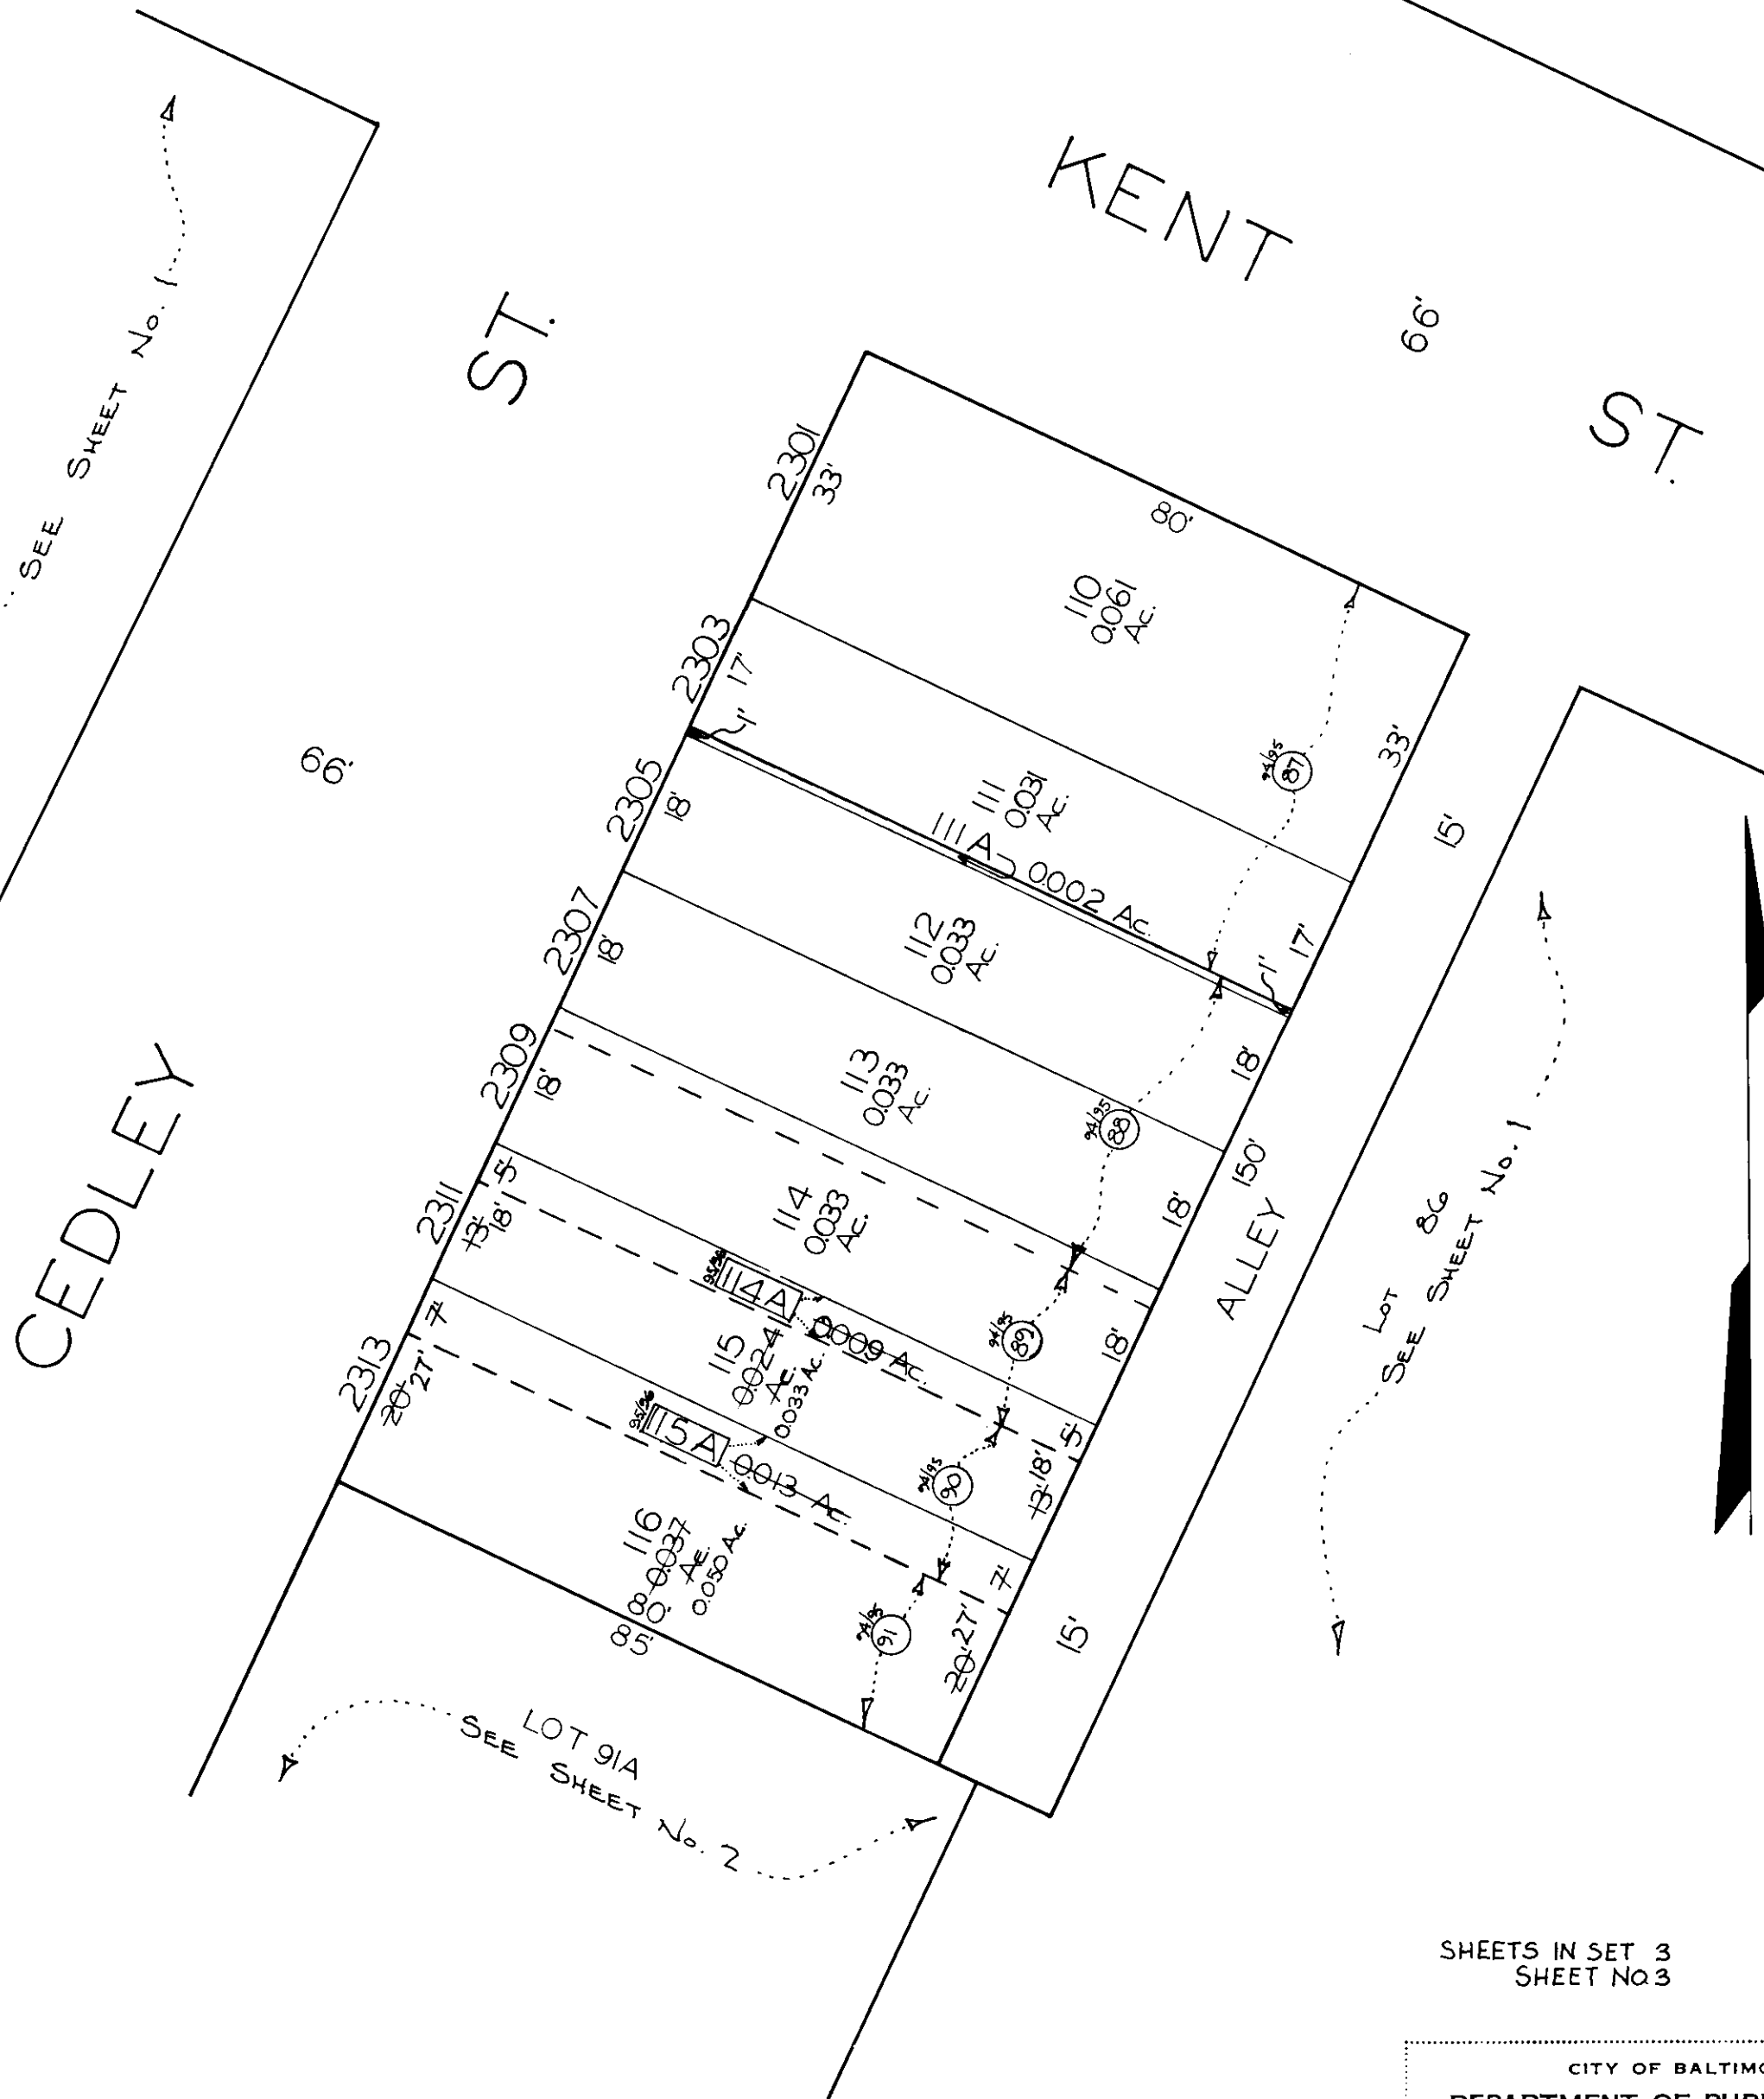

SHEETS IN SET 3
SHEET NO. 3

CITY OF BALTIMORE
DEPARTMENT OF PUBLIC WORKS

PROPERTY LOCATION SECTION

WARD **25** SECTION **5**

BLOCK **7445**

SCALE 1"=20' DATE JULY 1995

NOTICE

THIS IS A REAL PROPERTY PLAT AS PROVIDED
FOR UNDER ARTICLE 76(d) OF THE CITY CHARTER
IT IS COMPILED FROM TITLE AND OTHER
SOURCES AND IS NOT AN AUTHENTIC SURVEY.

TRACED BY *TVI DAL*

LETTERED BY *TVI DAL*

CHECKED BY