


REVISIONS
BLK REVISED PER P.L.S.C.S.H.1186-1190

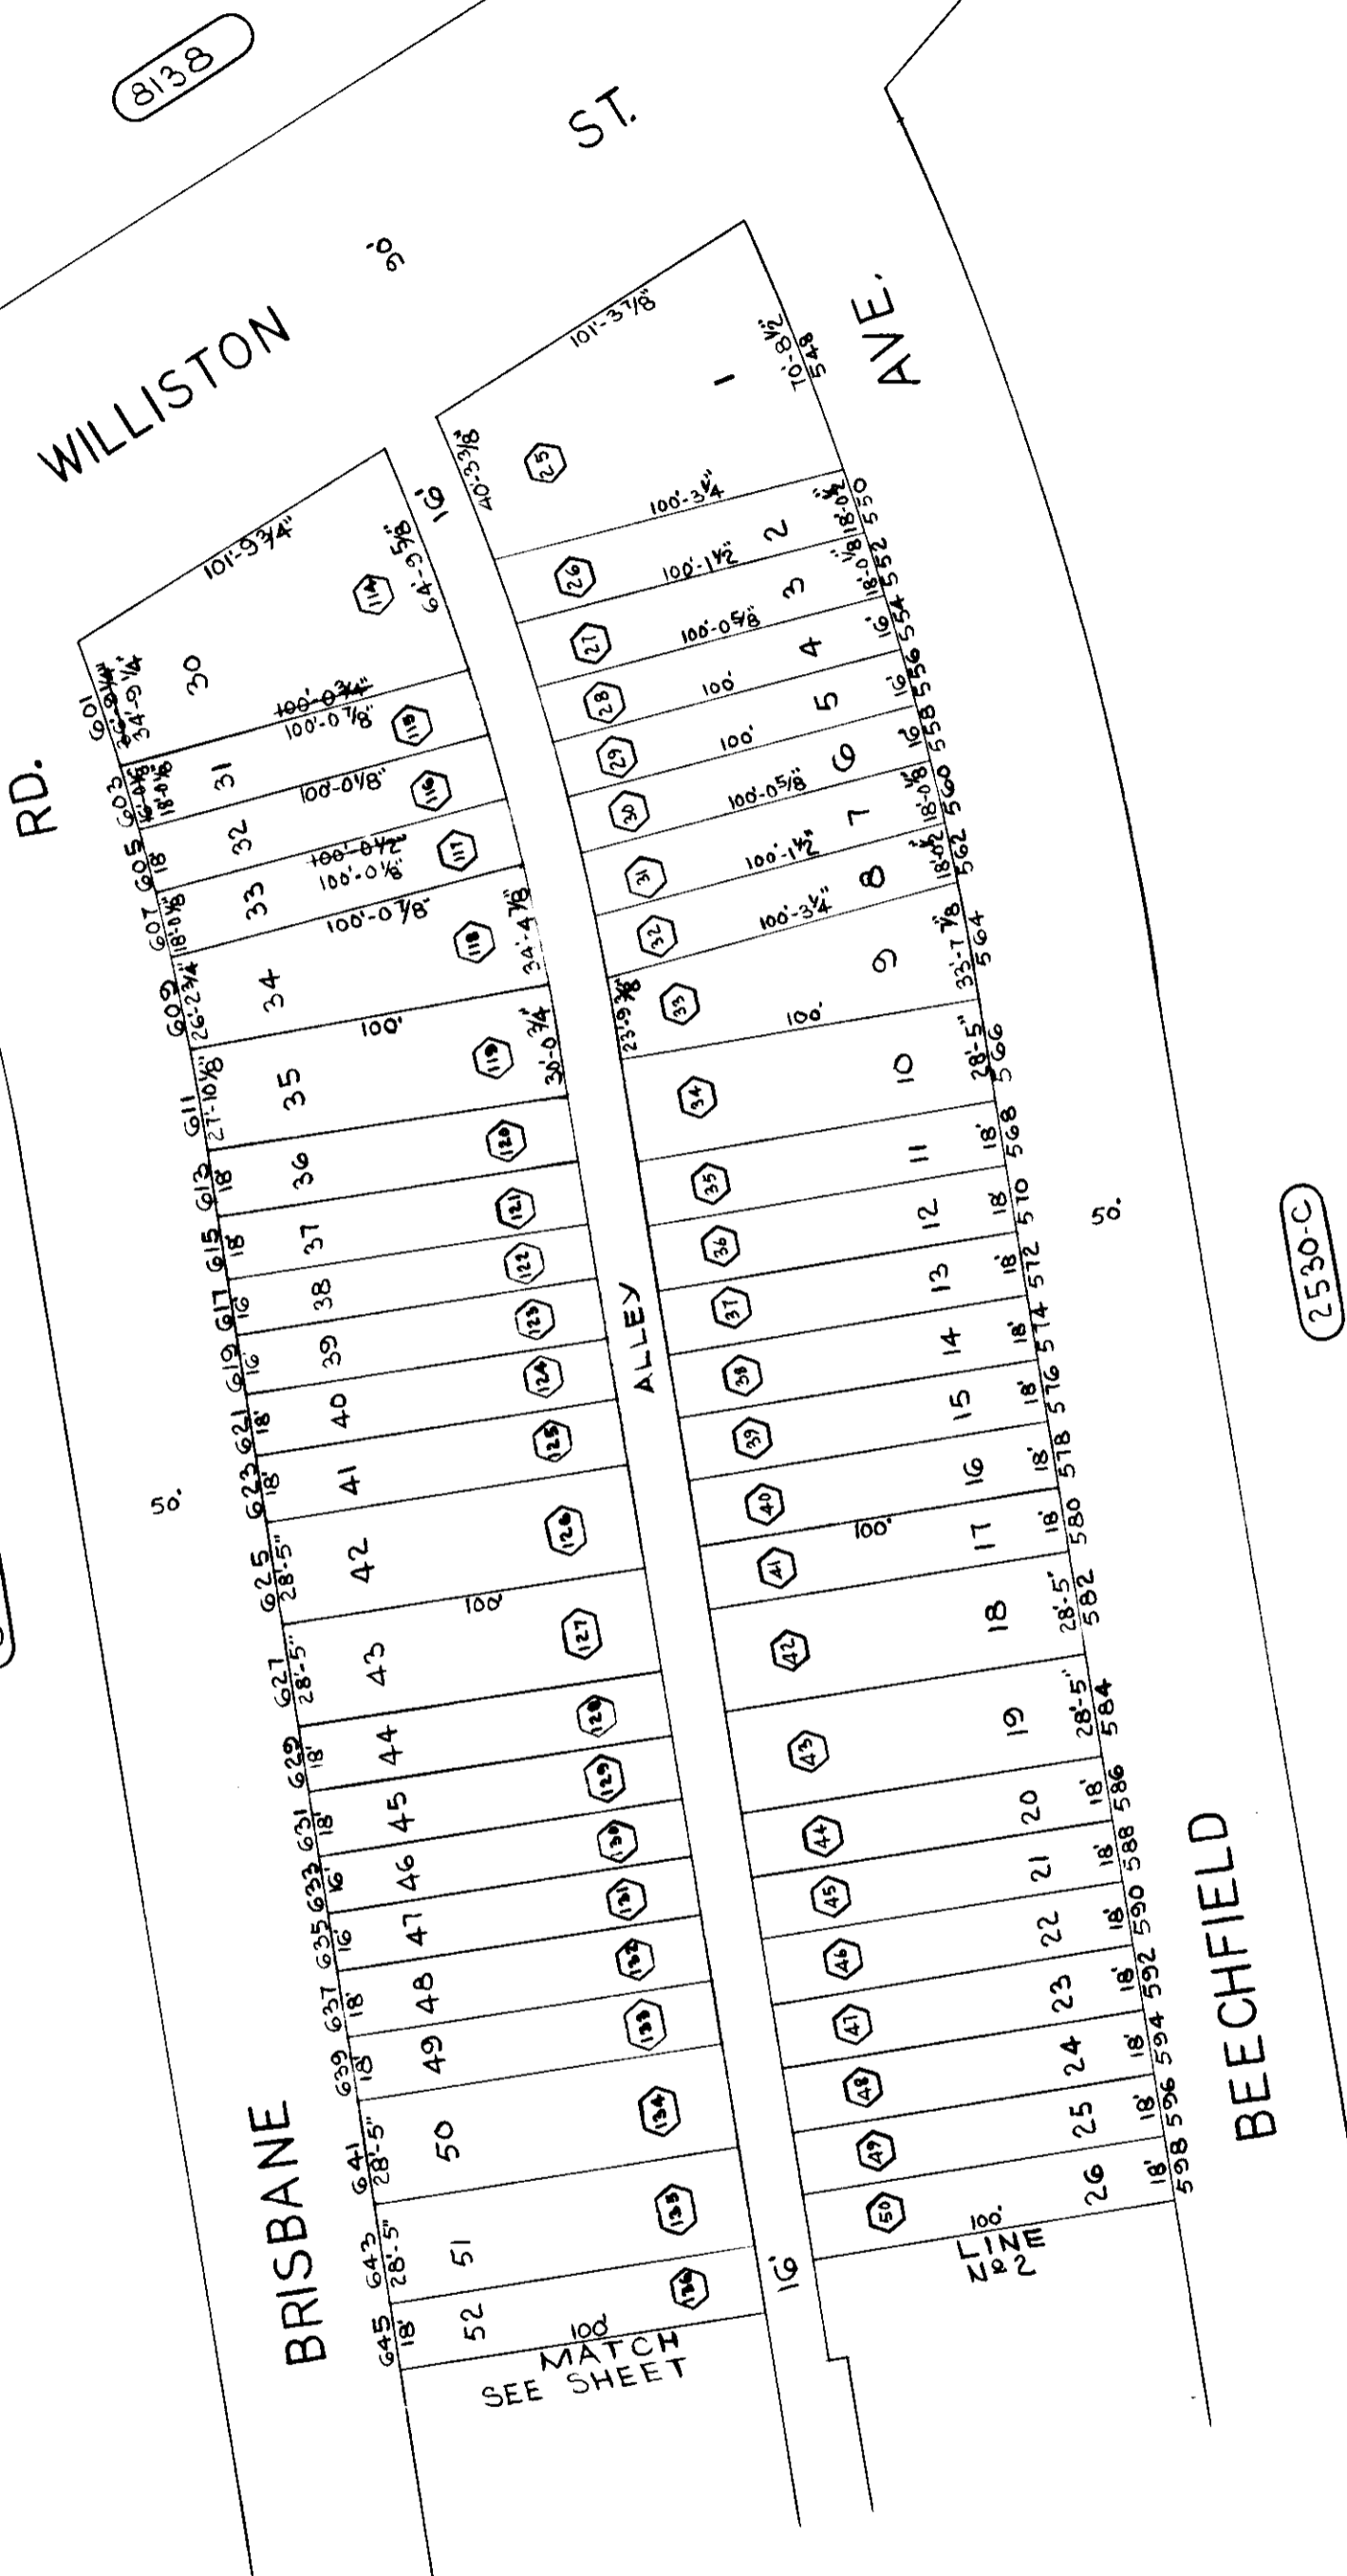


TRACED BY D. GREEN.
LETTERED BY D. G.
CHECKED BY

○ DENOTES CONDITIONS FOR 1974/75
BLK 8139-A SHEET N° 4

NOTICE
THIS IS A REAL PROPERTY PLAT AS PROVIDED
FOR UNDER ARTICLE 76(d) OF THE CITY CHARTER
IT IS COMPILED FROM TITLE AND OTHER
SOURCES AND IS NOT AN AUTHENTIC SURVEY.

SHEETS IN SET-2
SHEET N° 1
CITY OF BALTIMORE
DEPARTMENT OF PUBLIC WORKS
PROPERTY LOCATION DIVISION
WARD **25** SECTION **1**
BLOCK **8141**
SCALE 1" = 50' DATE APR 1975

REVISIONS
 BLK REVISED PER P.L. 5, C. 5 H. 1186-1190

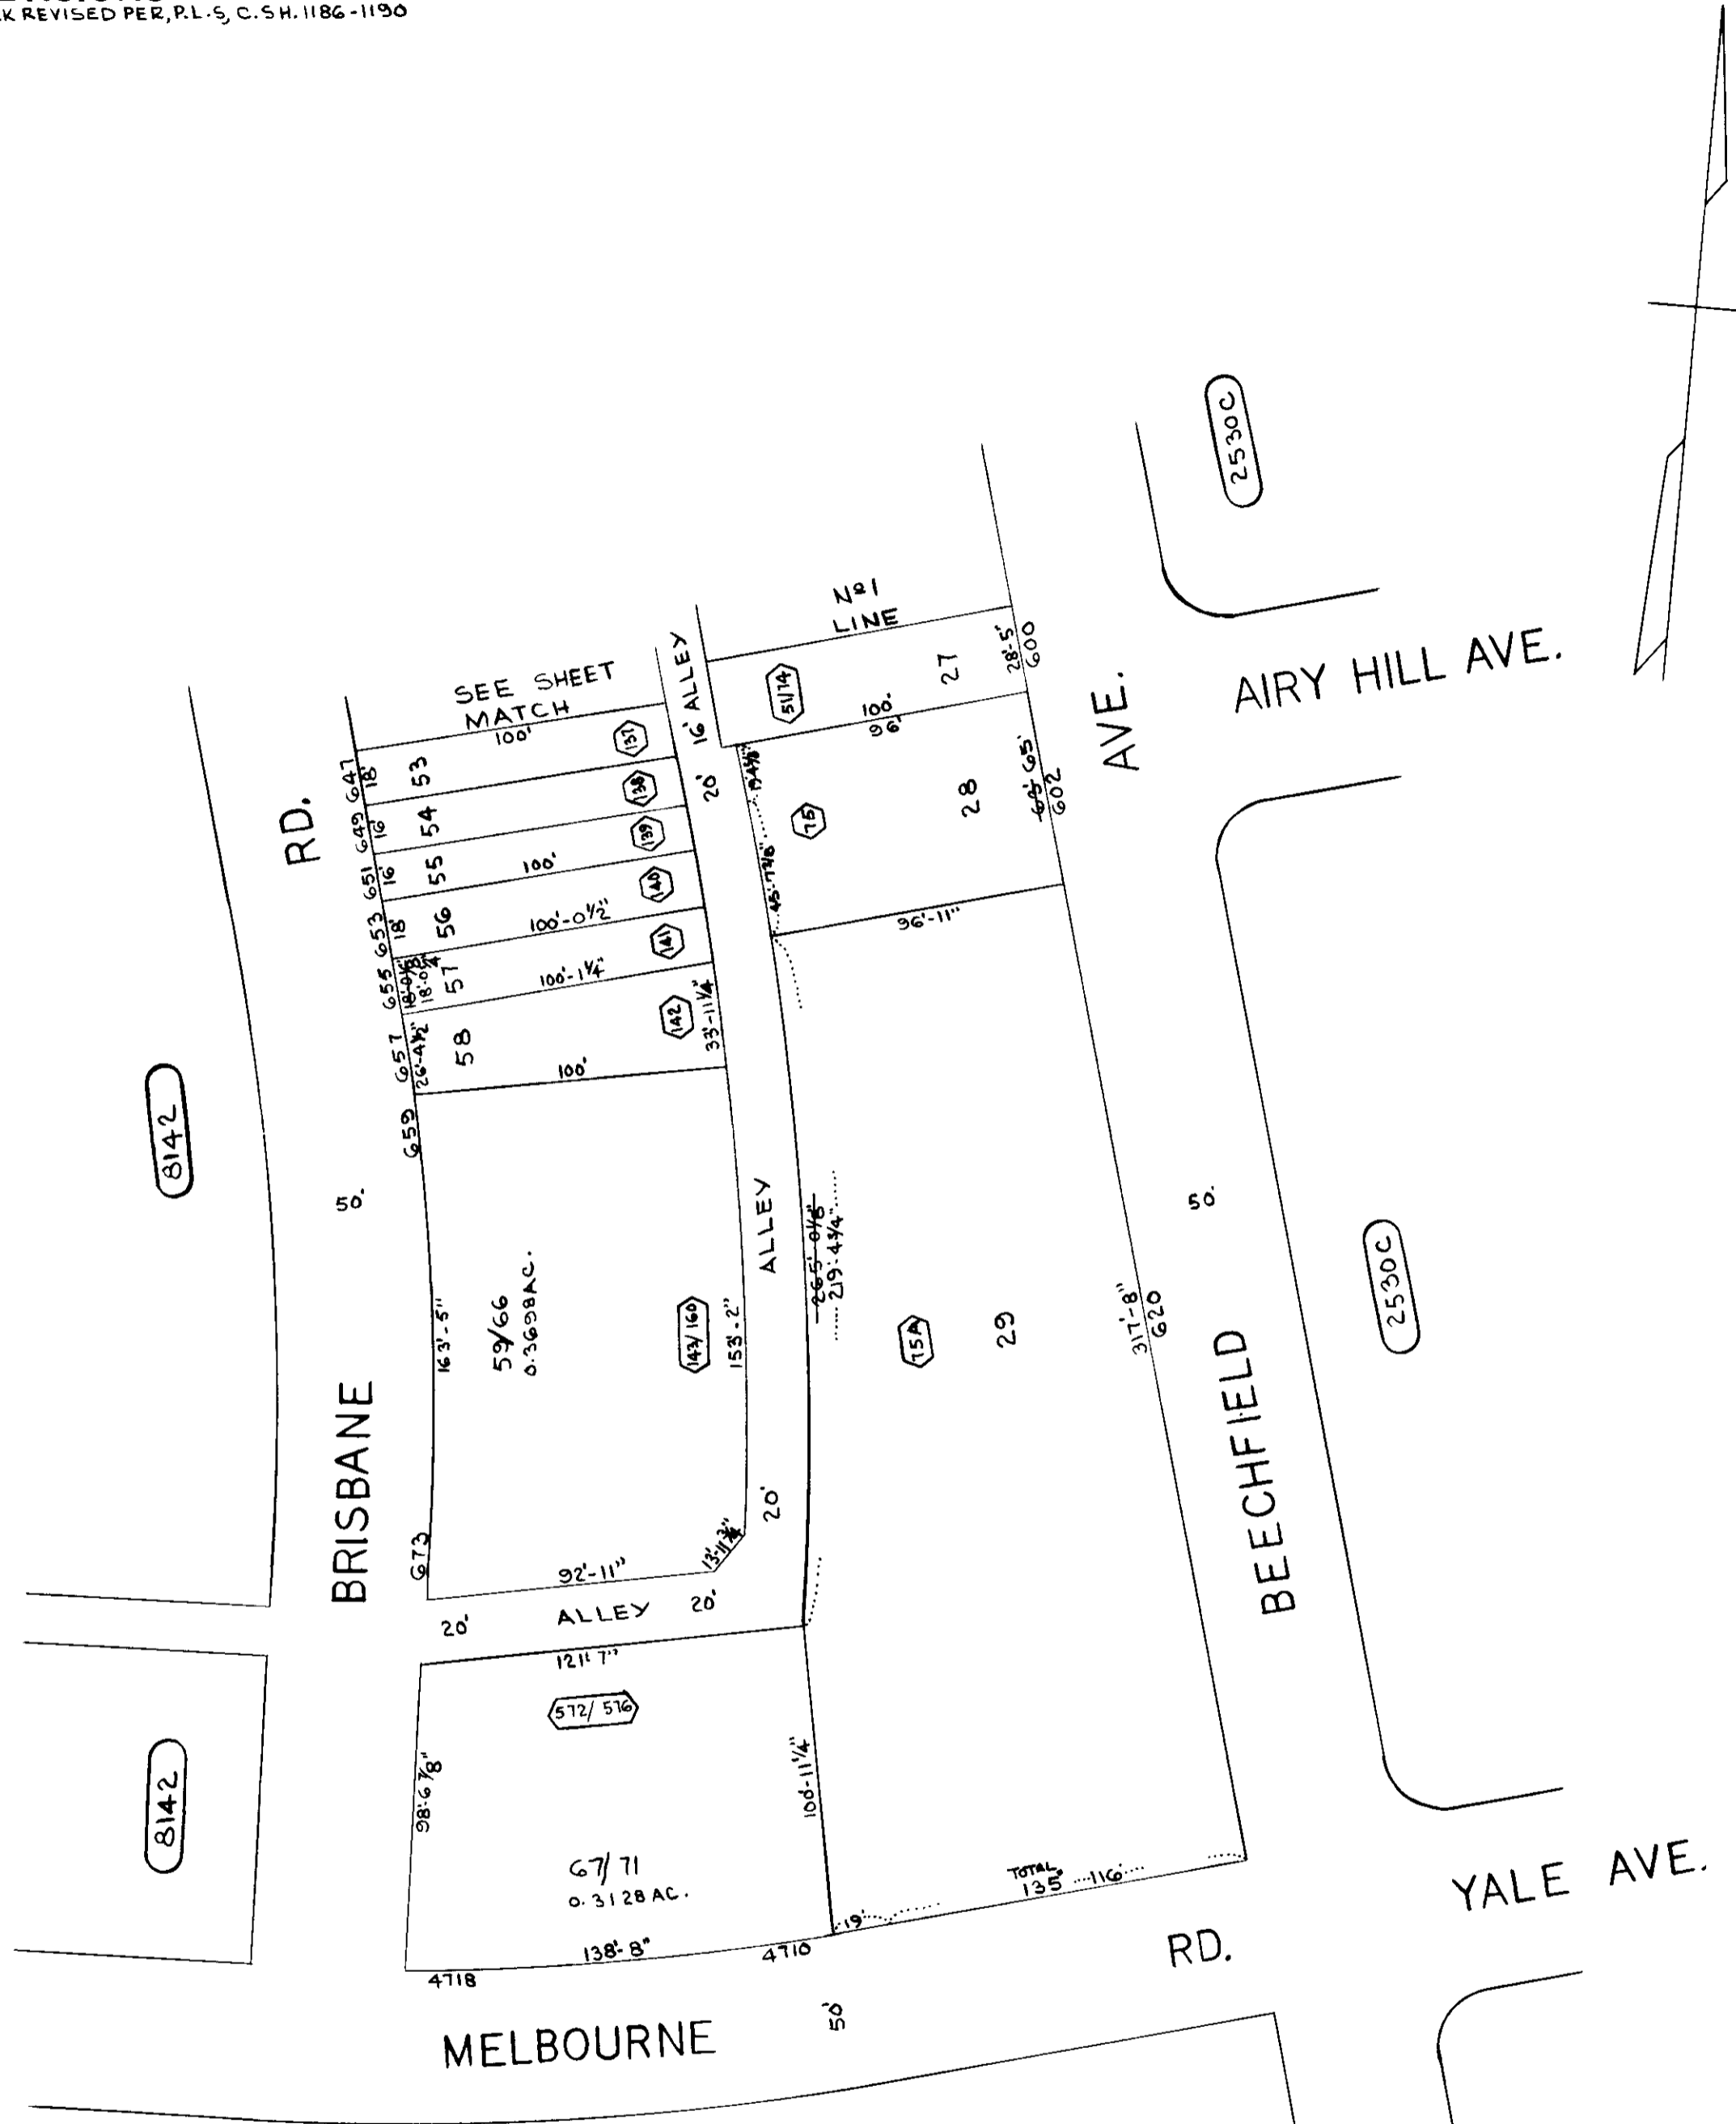

⬡ DENOTES CONDITIONS FOR 1974/75
 BLK 8139-A SHEET N^o 4

TRACED BY D. GREEN
 LETTERED BY D. G.
 CHECKED BY

NOTICE
 THIS IS A REAL PROPERTY PLAT AS PROVIDED
 FOR UNDER ARTICLE 76(d) OF THE CITY CHARTER
 IT IS COMPILED FROM TITLE AND OTHER
 SOURCES AND IS NOT AN AUTHENTIC SURVEY.

SHEETS IN SET-2
 SHEET N^o 2
 CITY OF BALTIMORE
 DEPARTMENT OF PUBLIC WORKS
 PROPERTY LOCATION DIVISION
 WARD 25 SECTION 1
 BLOCK 8141
 SCALE 1"=50' DATE APR. 1975