


REVISIONS
 Dim. Lot 13 per Deed. C.Sh. 1566.
 Desc. Lot 14 PER BOFA, C. Sh. 2219 B.
 Lot 14 Ho. No Assigned Per P.L.D. C.Sh. 5226 B.
 Lot 20 Out Lot 1 For 1960 Per Deed J.F.C. 482334 C.Sh. 8153.

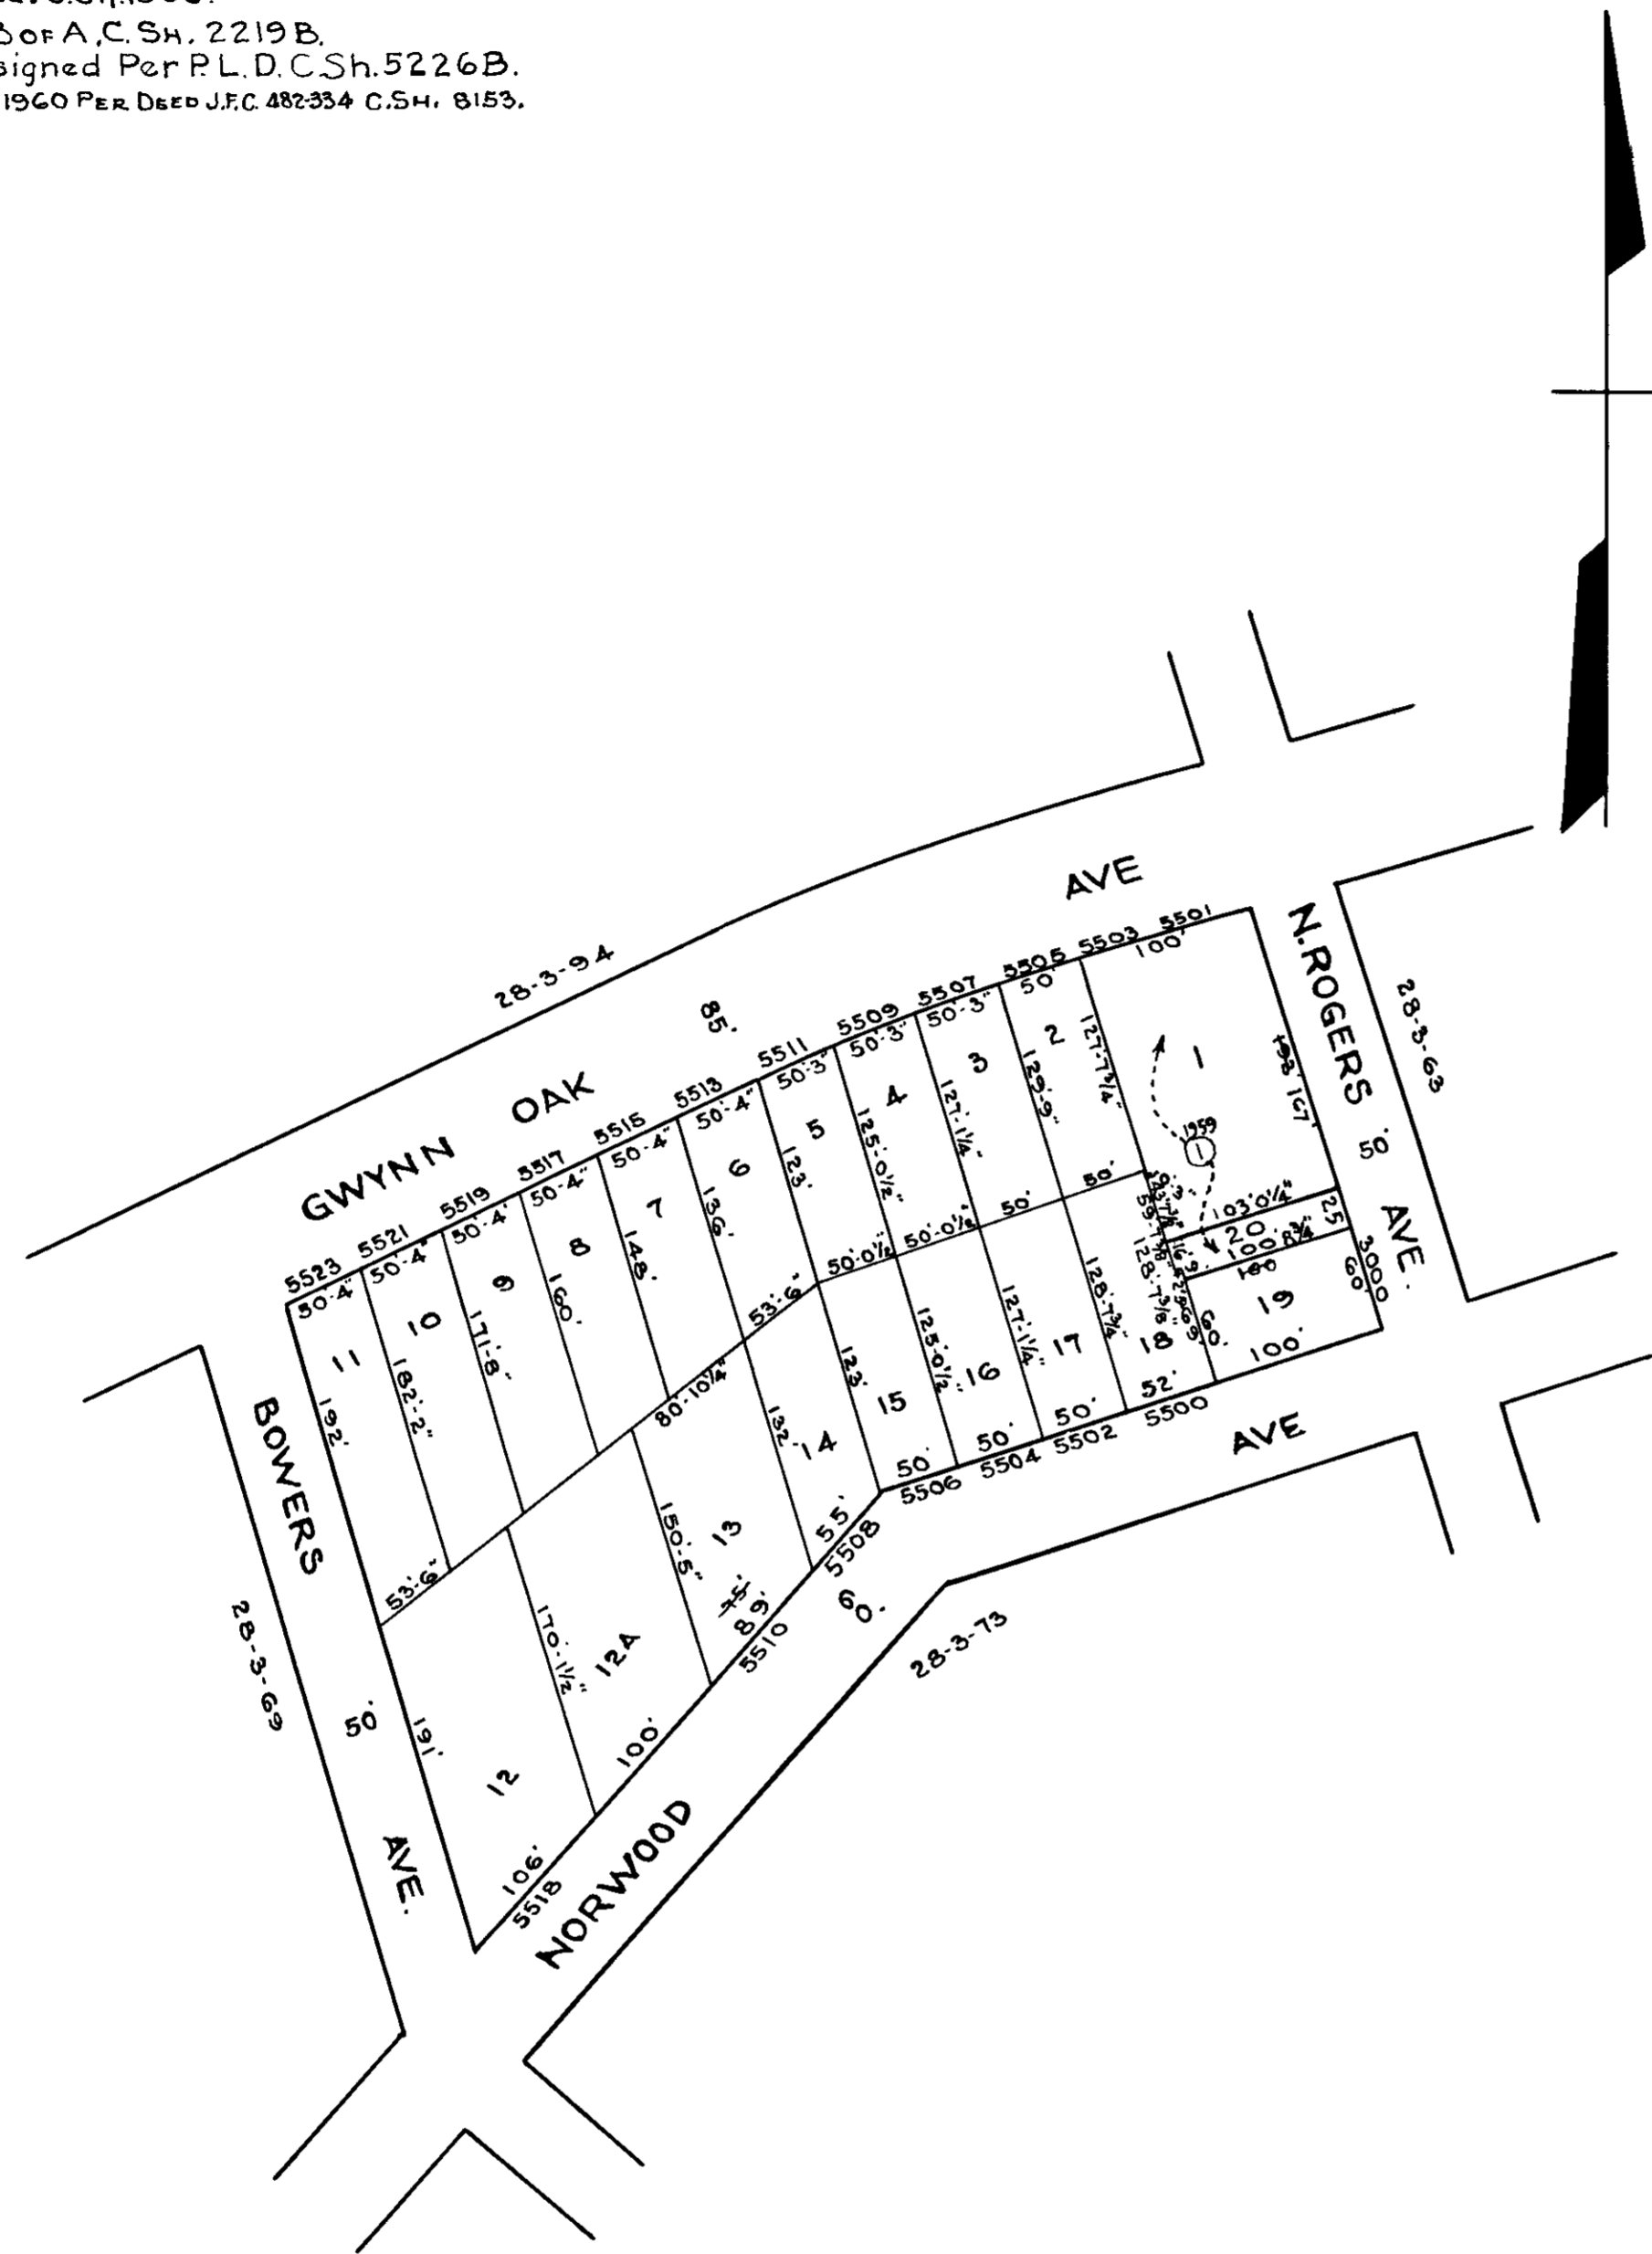

NOTICE
 THIS IS A REAL PROPERTY PLAT AS PROVIDED
 FOR UNDER ARTICLE 76(H) OF THE CITY CHARTER.
 IT IS COMPILED FROM TITLE AND OTHER
 SOURCES AND IS NOT AN AUTHENTIC SURVEY.

NOTE - BLOCK 28-3-68 FOR 1941

TRACED BY C.R. Ward
 LETTERED BY C.R.W.
 CHECKED BY _____

8333
 CITY OF BALTIMORE
 DEPARTMENT OF PUBLIC WORKS
 BUREAU OF PLANS & SURVEYS
 PROPERTY LOCATION DIVISION
 WARD **28** SECTION **3**
 BLOCK **8333**
 SCALE: 1"=100' DATE June, 1938